


Typical Cross-Section of a
Two Story Structure
with a Slab on Grade*
(Not to Scale)

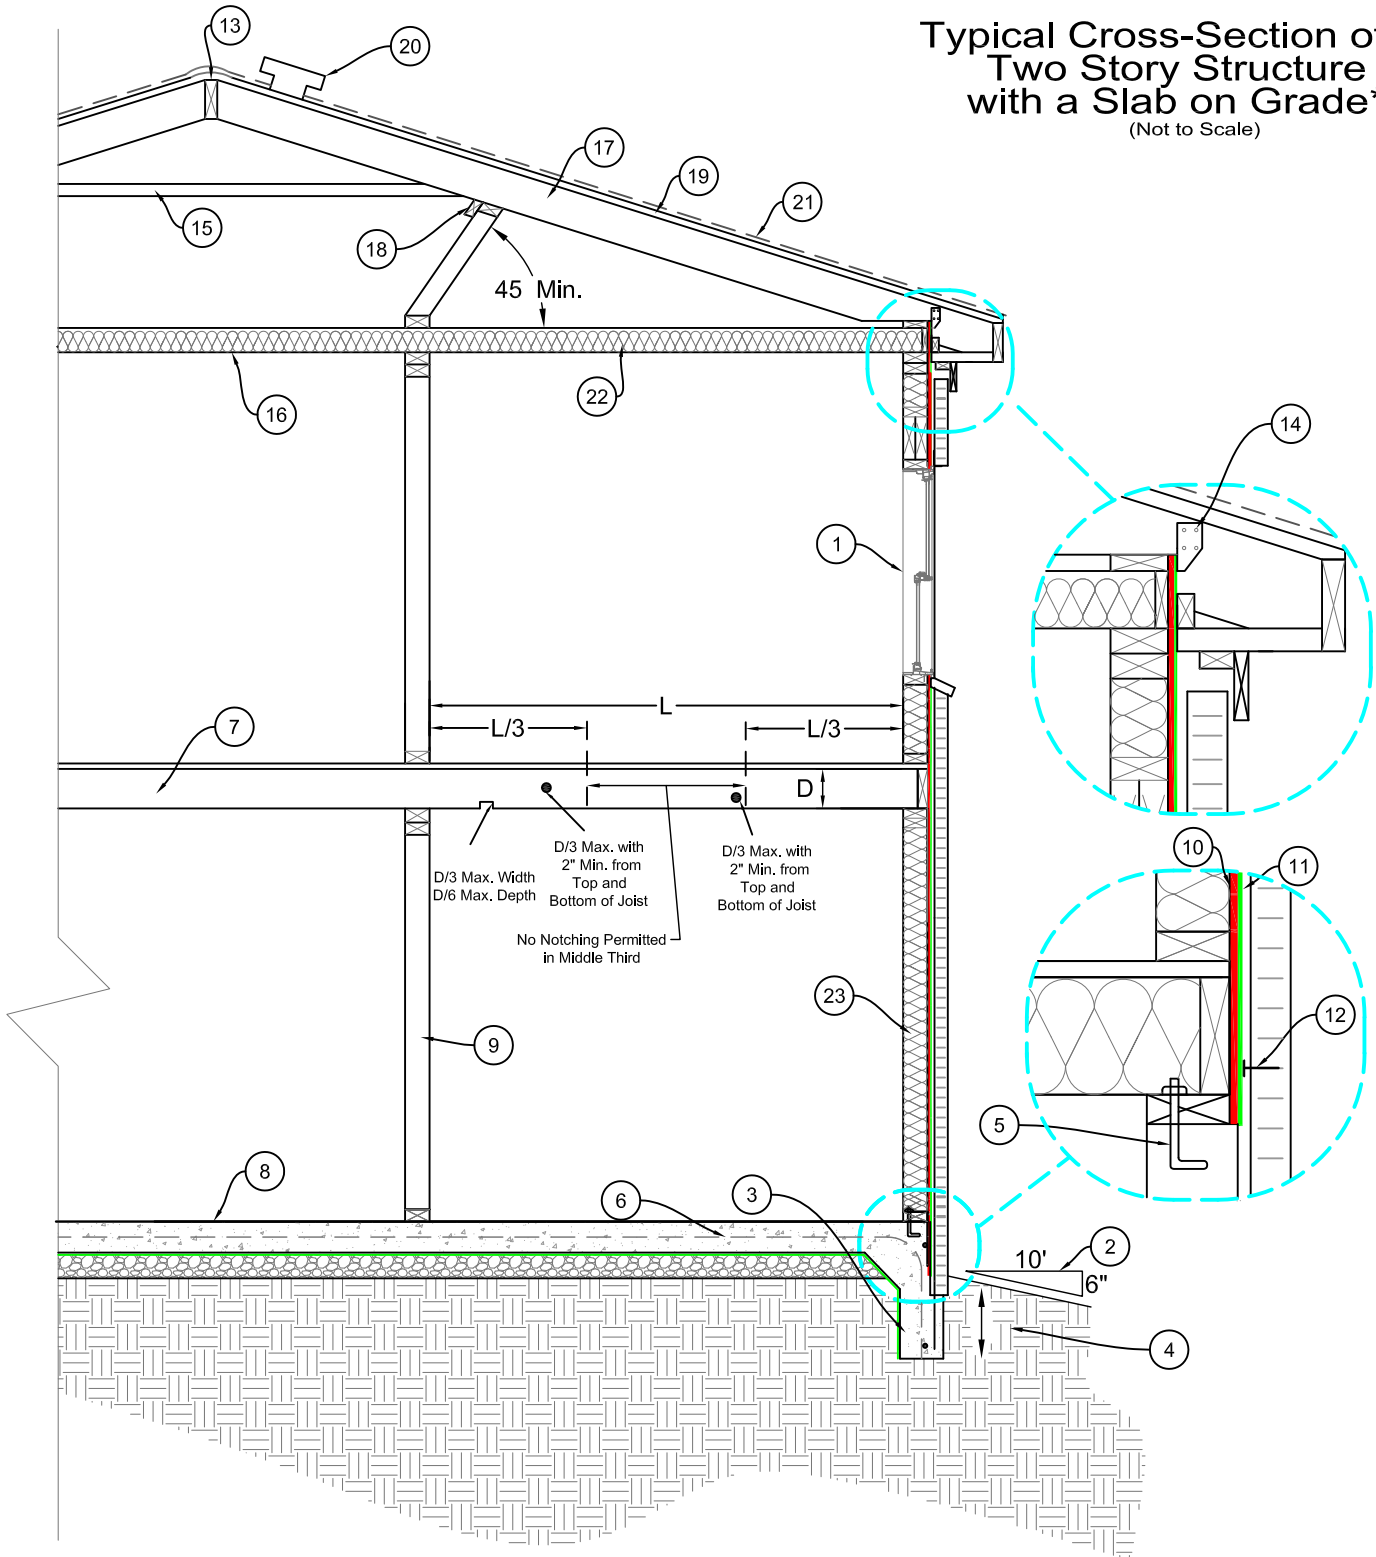

* The above typical cross-section does not include all code requirements and is only intended to aid in construction planning. Please refer to the Uniform Kentucky Building/Residential Code and your local code official for additional requirements.