


# Page 1

## Typical Cross-Section of an Unvented Crawl Space with Foundation Drainage\*

(Not to Scale)

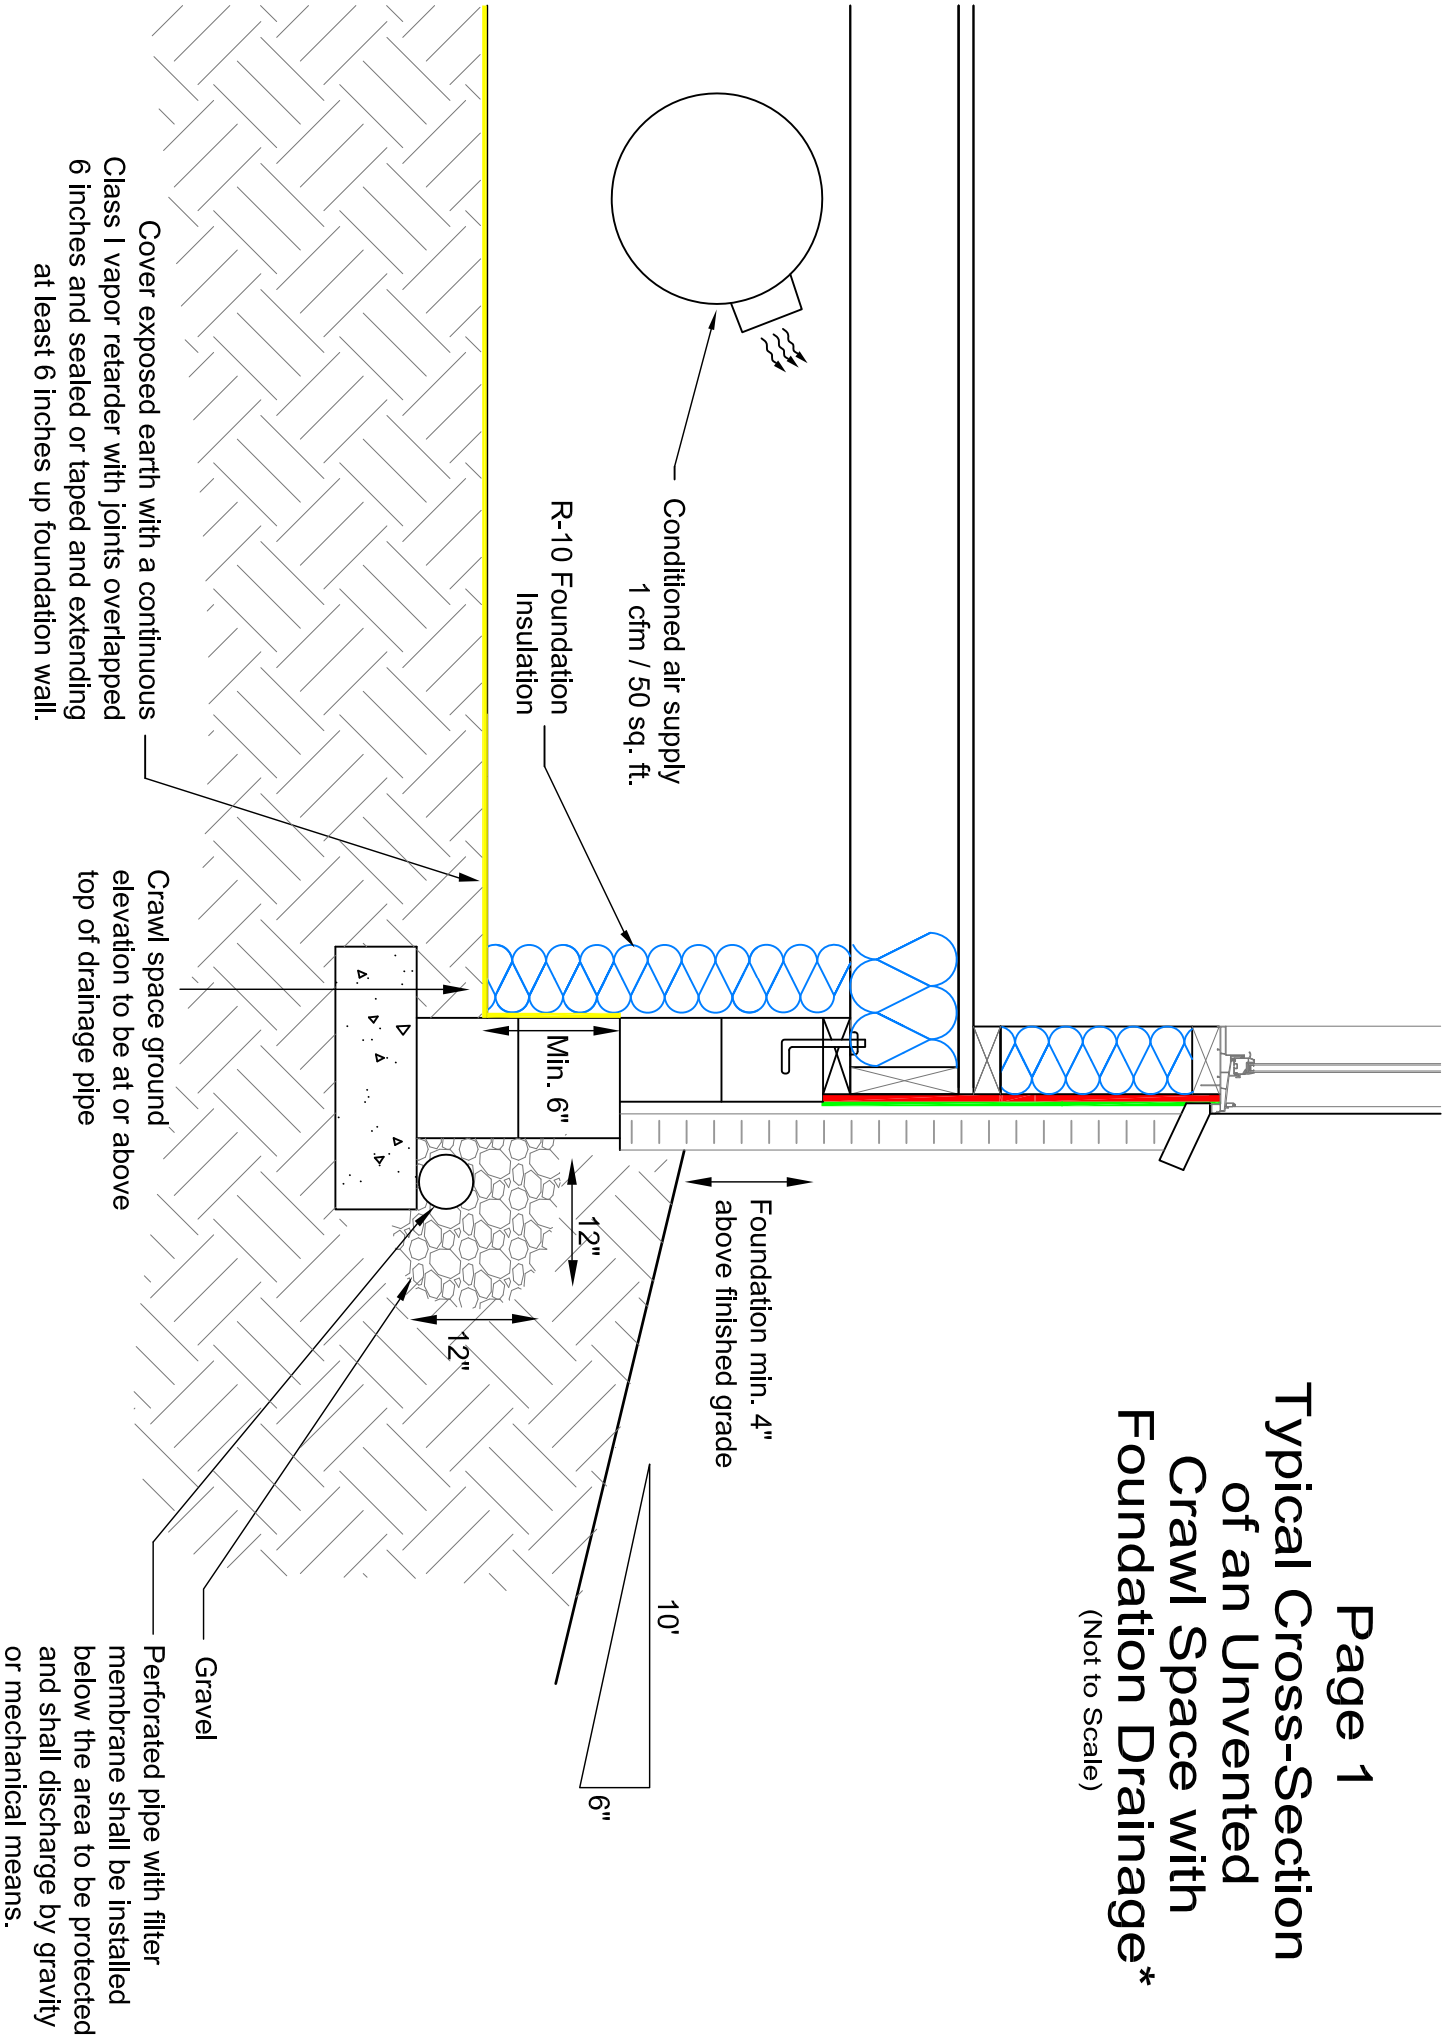

\*The above typical cross-section does not include all code requirements and is only intended to aid in construction planning. Please refer to the current Uniform Kentucky Building or Residential Code and your local code officials for applicable code requirements.